

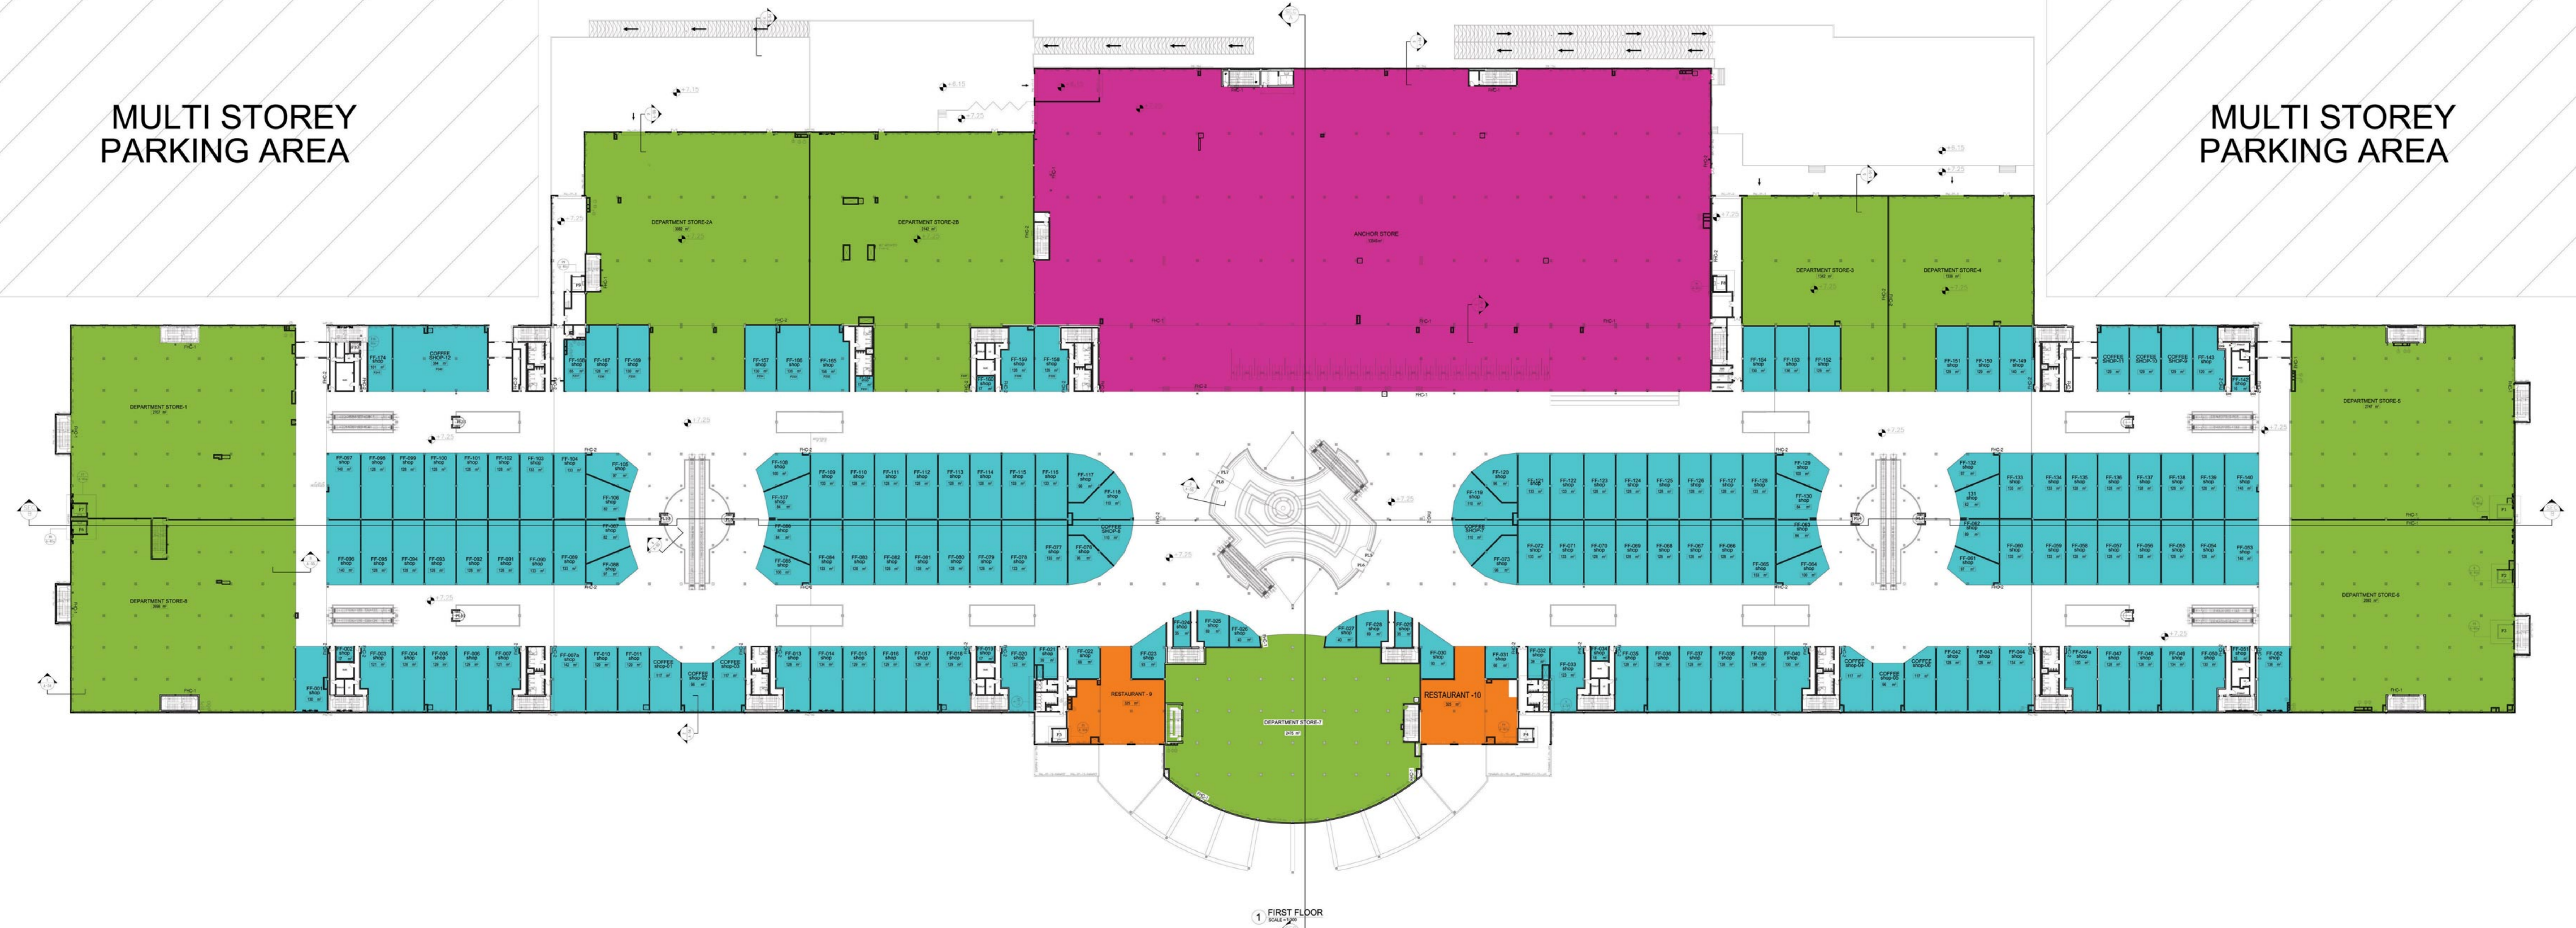


MULTI STOREY
PARKING AREA

MULTI STOREY
PARKING AREA

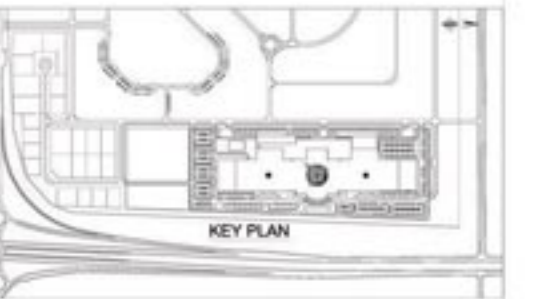

1 FIRST FLOOR

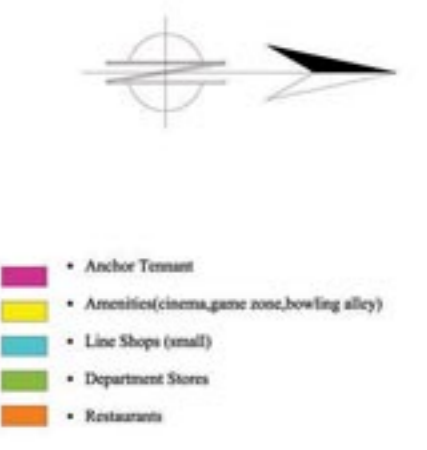

REV. NO. DATE DESCRIPTIONS APD. BY

CLIENT
ذ ا
دفعه
THE DEVELOPERS
حوض (م - 41) المقننه رقم (5 ا1)

CONSULTANT
ALAIN DURAND - HENRIOT
ARCHITECT D.P.L.G
ARCHITECTURAL & ENGINEERING
FRENCH CONSULTANT

MEP ENGINEER
HASTIE INTERNATIONAL
PO Box 121414
Al Saeed Tower 1, Suite 2003
Sheikh Zayed Road, Dubai, U.A.E.
Tel: (011 4) 3324 222 Fax: (011 4) 3324 788
www.hastiegroup.com.au

PROJECT
MUSAFFAH MALL

TITLE
FIRST FLOOR PLAN

PLOT NO: 5A1 SECTOR: M-4 MUSAFFAH
SCALE: 1:300 DATE: 13/05/2007
DRN. BY: C.H GRAY APD. BY: A-D-H
JOB NO: ADH/206/2005 DWG NO: -REV-
8